


## **Appendix 3.2**

### **Layout of Proposed Darling Education, Training and Visiting Centre**

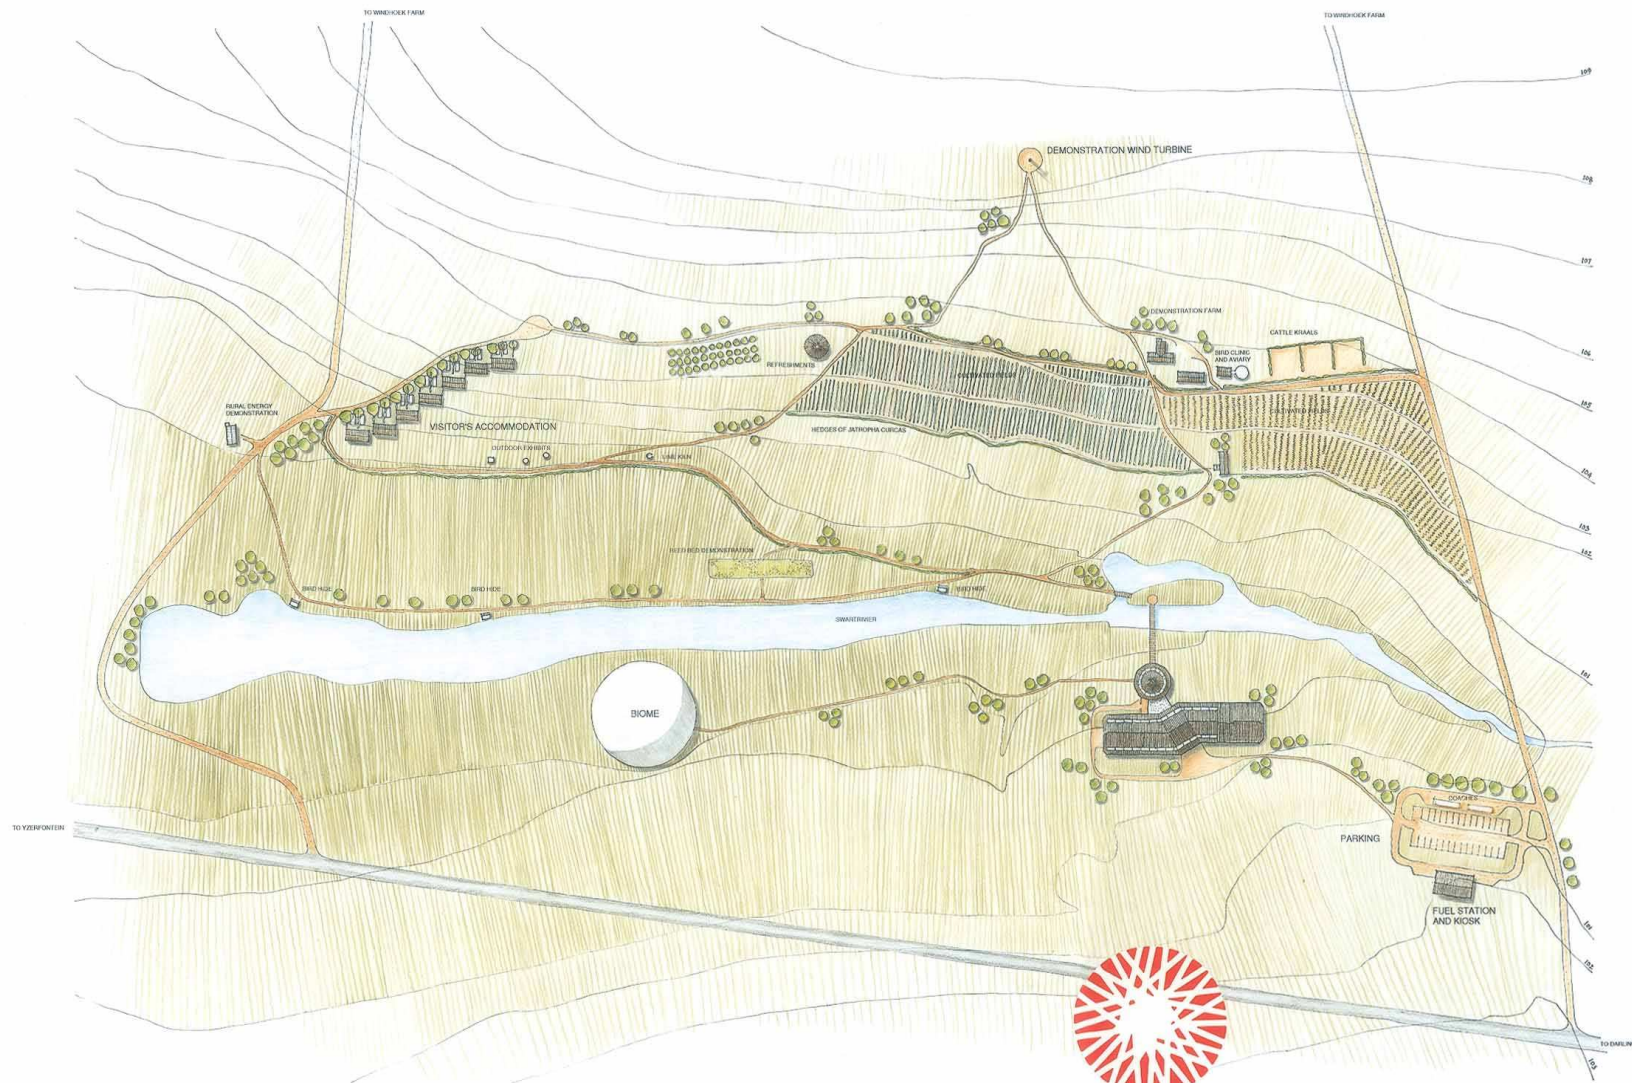



Darling  
**SEES**



GABRIEL FAGAN  
ARCHITECTS  
156 BREE STREET  
CAPE TOWN 8001  
TEL 021 4262470  
FAX 021 4260745

PROJECT **DARLING SEES**  
DATE **NOVEMBER 2003**  
SCALE **1:1000**  
DRAWING **MS**

DRAWING **SITE PLAN**  
NUMBER **0306 | 02**